


18  
144-159

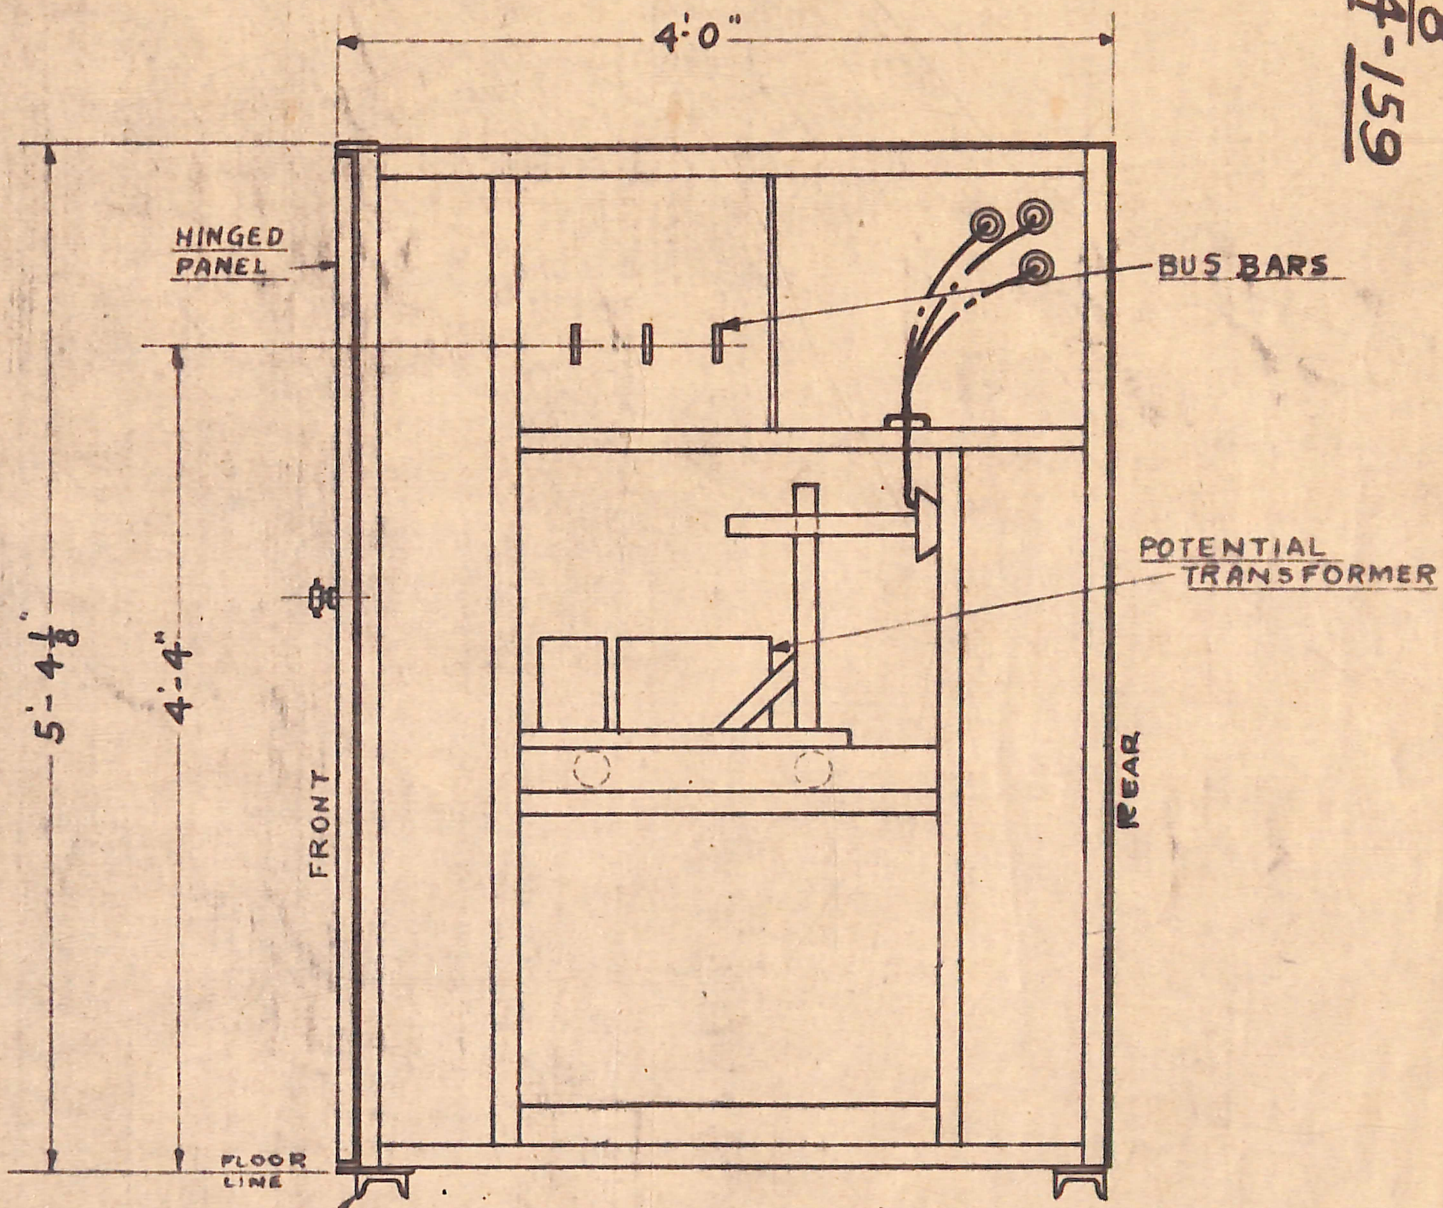

3" @ 5#/FT. SILL CHANNEL MUST BE FLUSH WITH FLOOR - SILL CHANNEL FURN. BY A-C MFG. CO.

15-20-77

TYPE "J"  
18-539-598 Pt. #3

ALLIS-CHALMERS MFG. CO.  
MILWAUKEE, WIS., U.S.A.  
Sw. GEAR DEPT.  
DRAWN *James* DATE 5-19-47  
TRACED \_\_\_\_\_ DATE \_\_\_\_\_  
CHECKED *WJ* DATE \_\_\_\_\_  
O. R. \_\_\_\_\_ DATE \_\_\_\_\_  
SIMILAR TO \_\_\_\_\_  
SCALE N.T.S.

2-1802-13994

END VIEW

18  
144-159

CERTIFIED

FOR Rockefeller Foundation

CUST. ORD. 414527

FACT. ORD. 1-1100-7484-2-1800-15691

DATE 5-23-47 BY C. J. J.

ALLIS-CHALMERS MFG. CO.

